

# Exhibit E

City of Austin  
(for Temporary Ingress  
and Egress Easement)  
CIP# 6937.017

Parcel 4558.110 TIAEE

## Field Notes

BEING 0.064 OF ONE ACRE (2,800 SF) OF LAND, MORE OR LESS, OUT OF AND A PART OF THE SANTIAGO DEL-VALLE GRANT, ABSTRACT No. 24, IN TRAVIS COUNTY, TEXAS, SAME BEING A PORTION OF THE TRACT CONVEYED TO UNION ASSOCIATES, LTD, BY GENERAL WARRANTY DEED EXECUTED ON JULY 20, 2006 AND FILED FOR RECORD ON JULY 24, 2006, RECORDED IN DOCUMENT 2006139690 OF THE OFFICIAL PUBLIC RECORDS OF TRAVIS COUNTY, TEXAS, SAID 0.064 OF ONE ACRE (2,800 SF) OF LAND BEING MORE PARTICULARLY DESCRIBED BY METES AND BOUNDS AS FOLLOWS AND AS SHOWN ON THE ATTACHED SKETCH:

COMMENCING at a TxDOT brass disc found in the easterly right-of-way line of Interstate Highway 35 (400' R.O.W.) and in the southerly right-of-way line of Union Creek Parkway (R.O.W. varies) at a northwesterly corner of Lot A, Union Creek Section 1-B recorded in Book 79, Page 313 of the Plat Records of Travis County, Texas, thence as follows:

South 17°32'14" West, a distance of 523.84 feet, with the easterly right-of-way line of Interstate Highway 35 and the westerly line of said Lot A, to a calculated point at the most northerly corner of said Union Associates, Ltd. tract and in the southerly line of said Lot A, from which a punch hole in concrete found at the most westerly corner of said Lot A bears North 76°00'49" West, a distance of 0.85 feet;

South 17°32'15" West, a distance of 546.66 feet, with the easterly right-of-way line of Interstate Highway 35 and the westerly line of said Union Associates, Ltd. tract, to a calculated point at the most northerly corner of the herein described tract of land, having Texas State Plane (Central Zone, NAD 83 (CORS 96) Epoch 2002, US Feet, Combined Scale Factor of 0.99996) values of N=10021576.19, E=3098066.39;

- 1) THENCE, South 72°27'45" East, a distance of 80.00 feet, leaving the easterly right-of-way line of Interstate Highway 35 and the westerly line of said Union Associates, Ltd. tract and crossing said Union Associates, Ltd. tract, to a calculated point for the most easterly corner of the herein described tract of land;
- 2) THENCE, South 17°32'15" West, a distance of 35.00 feet, to a calculated point for the most southerly corner of the herein described tract of land;
- 3) THENCE, North 72°27'45" West, a distance of 80.00 feet, to a calculated point in the easterly right-of-way line of Interstate Highway 35 and the westerly line of said Union Associates, Ltd. tract, from which an iron rod with cap stamped "RDS 4094" found bears South 17°32'15" West, at a distance of 127.84 feet passing a 5/8 inch iron rod found, in all a distance of 937.54 feet to a calculated point at the most westerly corner of said Union Associates, Ltd. Tract and the most northerly corner of a 2.00 acre tract (remainder of 16.88 acres) conveyed to Protestant Episcopal Church Council of the Diocese of Texas, a Non-profit Corporation recorded in Volume 7640, Page 106 of the Deed Records of Travis County, Texas, and South 74°03'43" West, a distance of 0.08 feet;


T:\023-708 s 1035 SED 243 HIA\Project Admin\15 Easements\Field Notes\4558.110\_TIAEE.doc

4) THENCE, North 17°32'15" East, a distance of 35.00 feet, with the easterly right-of-way line of Interstate Highway 35 and the westerly line of said Onion Associates, Ltd. tract to the Point of Beginning and containing an area of 0.064 of one acre (2,800 SF) of land, more or less.

I hereby declare that this survey was made on the ground, under my supervision, and that it substantially complies with the current Texas Society of Professional Surveyors standards.

  
David Edward Martinez  
Registered Professional Land Surveyor 5434

11/11/09  
Date

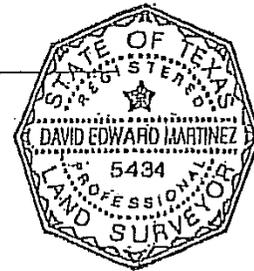


305 East Huntland Drive  
Suite 200  
Austin, Texas 78752  
(512) 453-0767

Bearing Basis: Texas State Plane, Central Zone, NAD 83(CORS 96), Epoch 2002  
The reference points for this project are a Brass Disc found and identified as TxDOT Engineer's Station 114+01.37, 167.85' RT. at the northwesterly corner of Interstate Highway 35 and Old San Antonio Road-Grid Coordinate Values N=10028818.272, E=3099760.398 and a Brass disc found and identified as City of Austin Monument F-11-3001 at the southeast corner of the Onion Creek Parkway Bridge over Interstate Highway 35-Grid Coordinate Values of N=10022637.008, E=3098305.276.

TCAD No.: 0448180501  
CITY GRID No.: F11

A handwritten mark, possibly initials, consisting of a stylized 'D' and 'M' or similar characters.


SCALE:  
1" = 30'

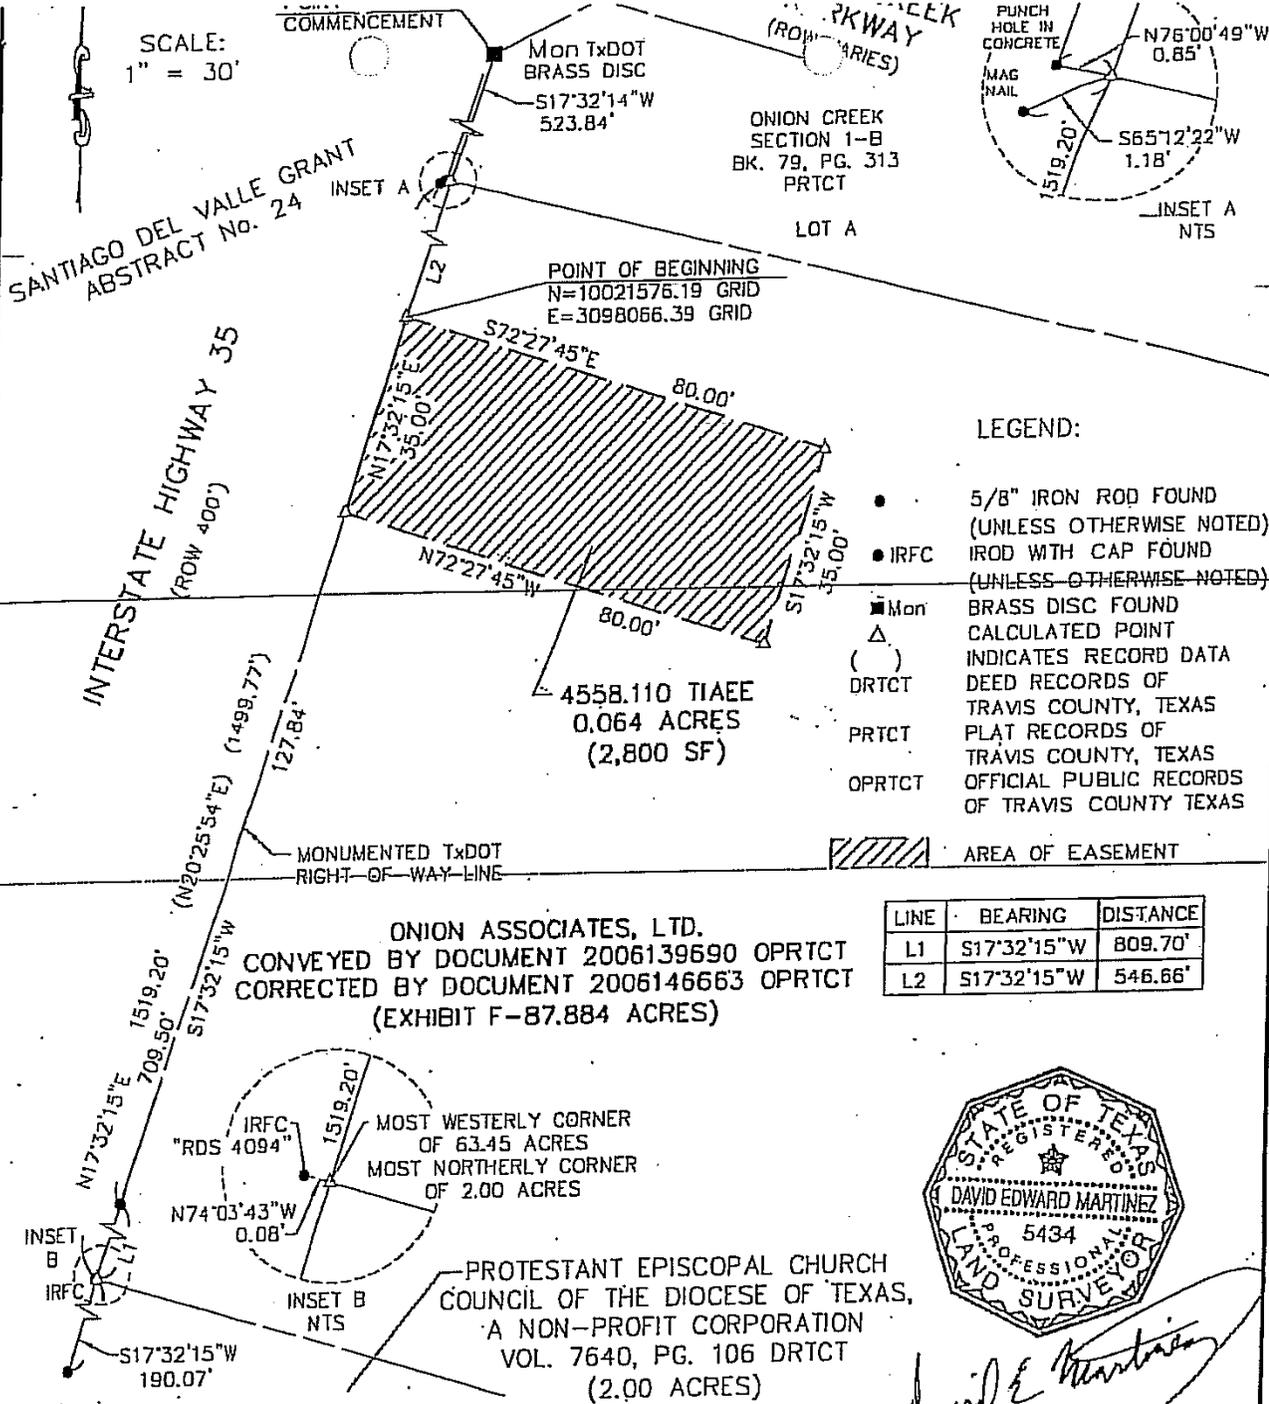

**LEGEND:**

- 5/8" IRON ROD FOUND (UNLESS OTHERWISE NOTED)
- IRFC IRON ROD WITH CAP FOUND (UNLESS OTHERWISE NOTED)
- Mon BRASS DISC FOUND
- △ CALCULATED POINT
- ( ) INDICATES RECORD DATA
- DRTCT DEED RECORDS OF TRAVIS COUNTY, TEXAS
- PRTCT PLAT RECORDS OF TRAVIS COUNTY, TEXAS
- OPRTCT OFFICIAL PUBLIC RECORDS OF TRAVIS COUNTY TEXAS

LINE	BEARING	DISTANCE
L1	S17°32'15"W	809.70'
L2	S17°32'15"W	546.66'

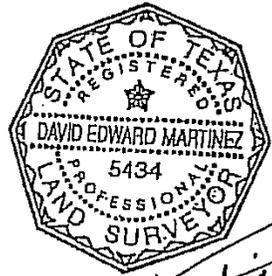

*David E. Martinez*  
11/13/09

UNION ASSOCIATES, LTD.  
CONVEYED BY DOCUMENT 2006139690 OPRTCT  
CORRECTED BY DOCUMENT 2006146663 OPRTCT  
(EXHIBIT F-87.884 ACRES)

PROTESTANT EPISCOPAL CHURCH  
COUNCIL OF THE DIOCESE OF TEXAS,  
A NON-PROFIT CORPORATION  
VOL. 7640, PG. 106 DRTCT  
(2.00 ACRES)

THE COORDINATES SHOWN HEREON ARE TEXAS STATE PLANE, CENTRAL ZONE, CORS96, (EPOCH 2002) US FEET. FOR SURFACE COORDINATES DIVIDE GRID COORDINATES BY 0.99996. CONTROL POINTS ARE TxDOT BRASS DISC, ENGINEER'S STATION 1314+01.37, 167.85' RT (NORTHWEST CORNER OF IH 35 AND OLD SAN ANTONIO ROAD) AND CITY OF AUSTIN MONUMENT F-11-3001. ALL DISTANCES SHOWN ARE SURFACE DISTANCES.



305 East Hundland Drive  
Suite 200  
Austin, Texas 78752  
p: 512.453.0767  
f: 512.453.1734

SKETCH TO ACCOMPANY  
FIELD NOTES  
TRAVIS COUNTY, TEXAS

DATE: 13 NOV 2009  
JOB NO: 02270818  
FILE: 452.110\_TIAEE

3  
3 OF 3